


STANDARD SYMBOL


NOTE

See contract for location and material requirements.

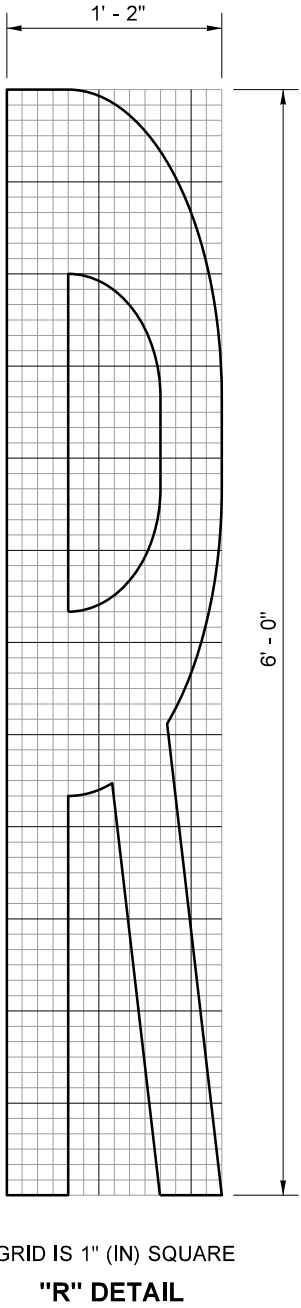


KEY NOTES

- 1 Bid Item "Railroad Crossing Symbol" includes "X" symbol, letters, and two 24" (in) white transverse lines.
- 2 24" (in) white transverse line.
- 3 W-10-1 Advance Warning sign (not included in RR crossing Symbol Bid Item).
- 4 Place Stop Line 15' (ft) from RR gate, if present.

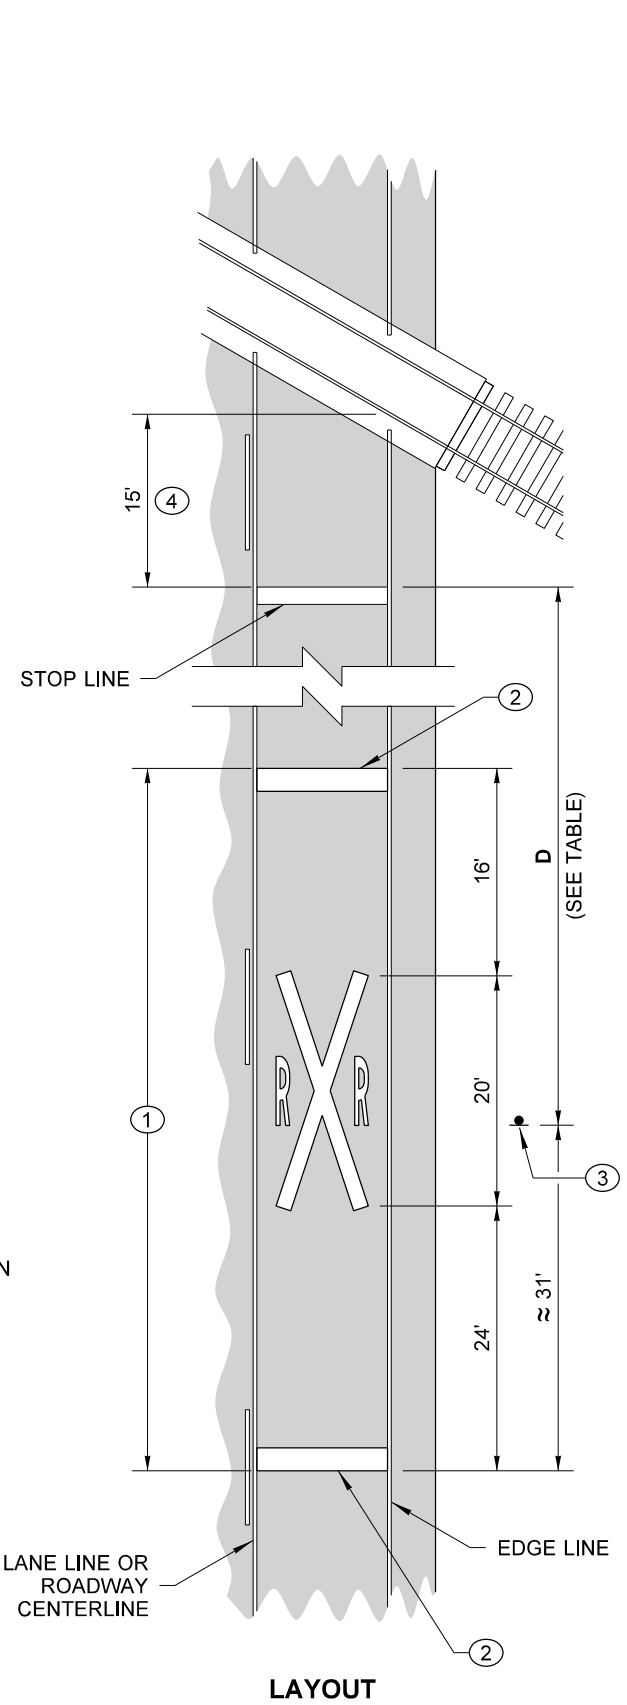

ALTERNATIVE SYMBOL

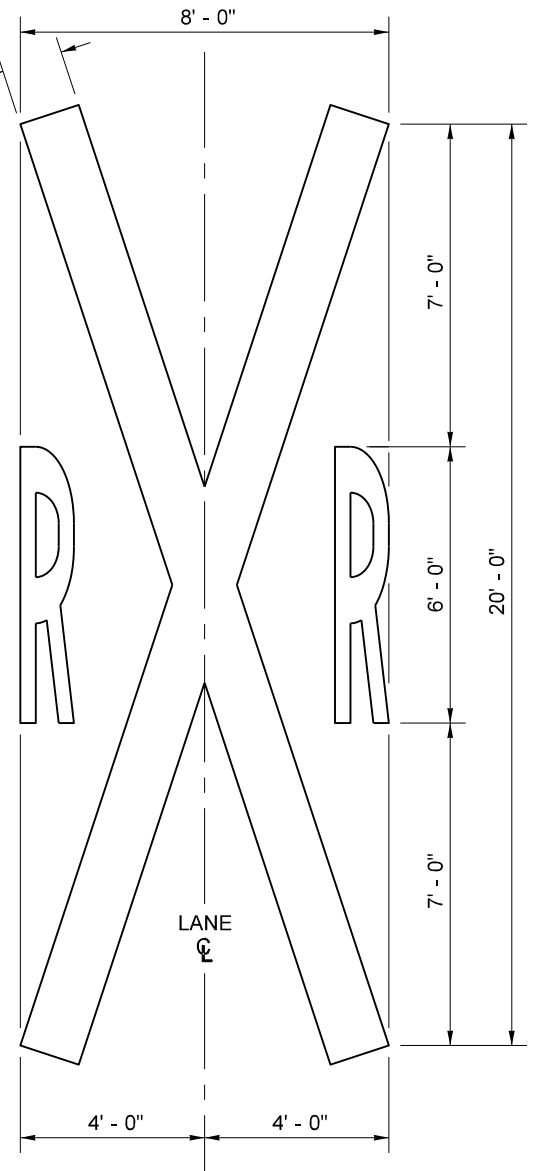

SYMBOL DETAIL



RAILROAD CROSSING LAYOUT

STANDARD PLAN M-11.10-02

SHEET 1 OF 1 SHEET

APPROVED FOR PUBLICATION